


# Stairs with Mega Melville Plus Steps

## SPECIFIC DETAILS

### STAIRS WITH MEGA-MELVILLE PLUS (7 X 16 X 48)

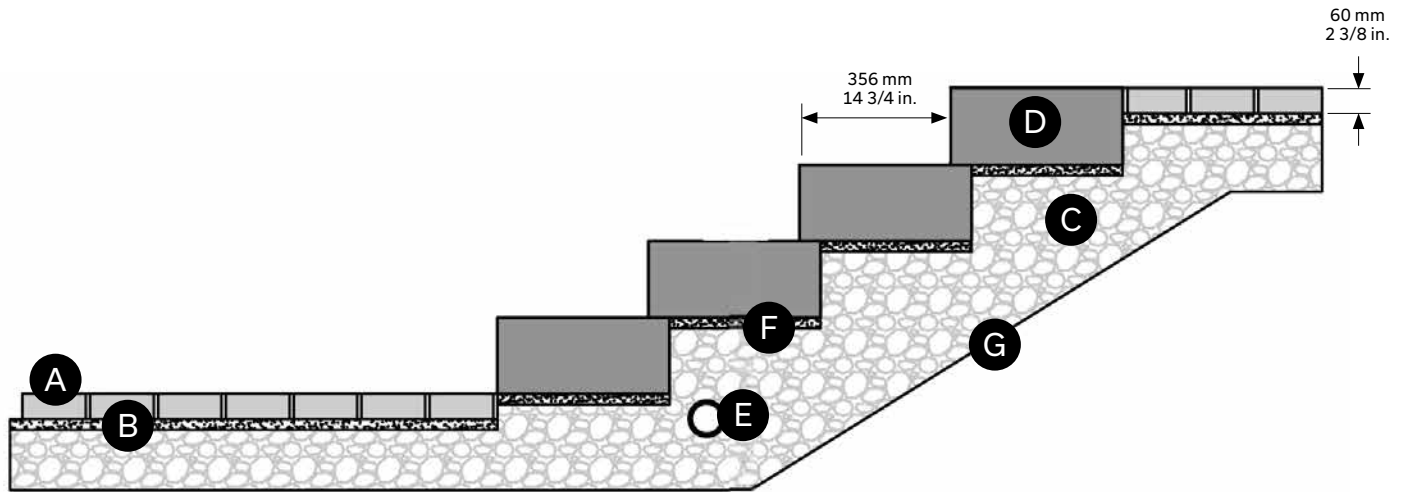

- A** Concrete pavers
- B** Laying bed 25 mm - 1 in.
- C** Compacted granular foundation: 0 to 200 mm - 0 to 3/4 in.  
25 cm - 10 in. thick: sandy soil  
40 cm - 16 in. thick: clay soil
- D** Mega-Melville Plus step
- E** Perforated drain: 100 mm Ø - 4 in. connected to services
- F** 12 mm - 1/2 in. maximum laying bed (if necessary) must be compacted
- G** Geotextile

### STAIRS WITH MEGA-MELVILLE PLUS: MEGA-MELVILLE PLUS STEP WITH TANDEM WALL

